




[illegible][illegible]

DATE 6-24-68 APPROVED [Signature]

ACCOMMODATIONS						
PERSONNEL	BEDS	BERTHS	BERTH LKRS	A-L KRS	B-L KRS	G2-LKRS
CAPTAINS SEA CABIN		1				
CAPTAIN'S QTR		1				
FLOTILLA CMDR'S QR		1				
CHIEF OF STAFF QR		1				
FLOTILLA CMDR SEC QR		1				
EXECUTIVE OFFICER QA		1				
OPERATION OFFICER S.R.		2				
STAFF OFFICERS SR		1				
ENGINEERING OFFICER S.R.		1				
COMMUNICATION OFFICER S.R.		1				
MEDICAL OFFICER S.R.		1				
SUPPLY OFFICER S.R.		1				
FIRST LIEUTENANT S.R.		7				
SENIOR OFFICER S.R.		1				
DENTAL OFFICER S.R.		1				
OFFICERS STATE ROOMS		72				
CRA LIVING SPACES		153			153	
CREWS LIVING SPACES		1327	784			165
						408


CRANES & MONORAILS	
BOAT AND REPAIR CRANE (2)	30TON
CARGO AND SERVICE CRANE(2)	7000 LBS
BRIDGE CRANE HOIST (1)	6000 LBS
JIB CRANE HOIST (1)	2200 LBS
BRIDGE CRANE HOIST (1)	3000 LBS
BRIDGE CRANE HOIST (1)	16000 LBS
HINGED BOOM LEVER HOIST(1)	6000 LBS
MONORAIL HOIST (5)	6000 LBS
(9)	4000 LBS
(8)	3000 LBS
(9)	2000 LBS

PLATE 2 OF 17

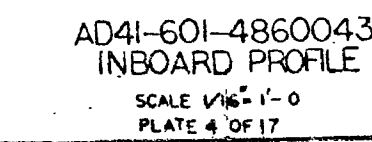


NATIONAL STEEL & SHIPBUILDING CO.		DATE: 7/2/54		SHIPMENT NO.		REV.	
APPROVED		J 81220		601		4860043	
SABREND, J.		J 81220		601		4860043	
APPROVED		J 81220		601		4860043	

411800021-17R2

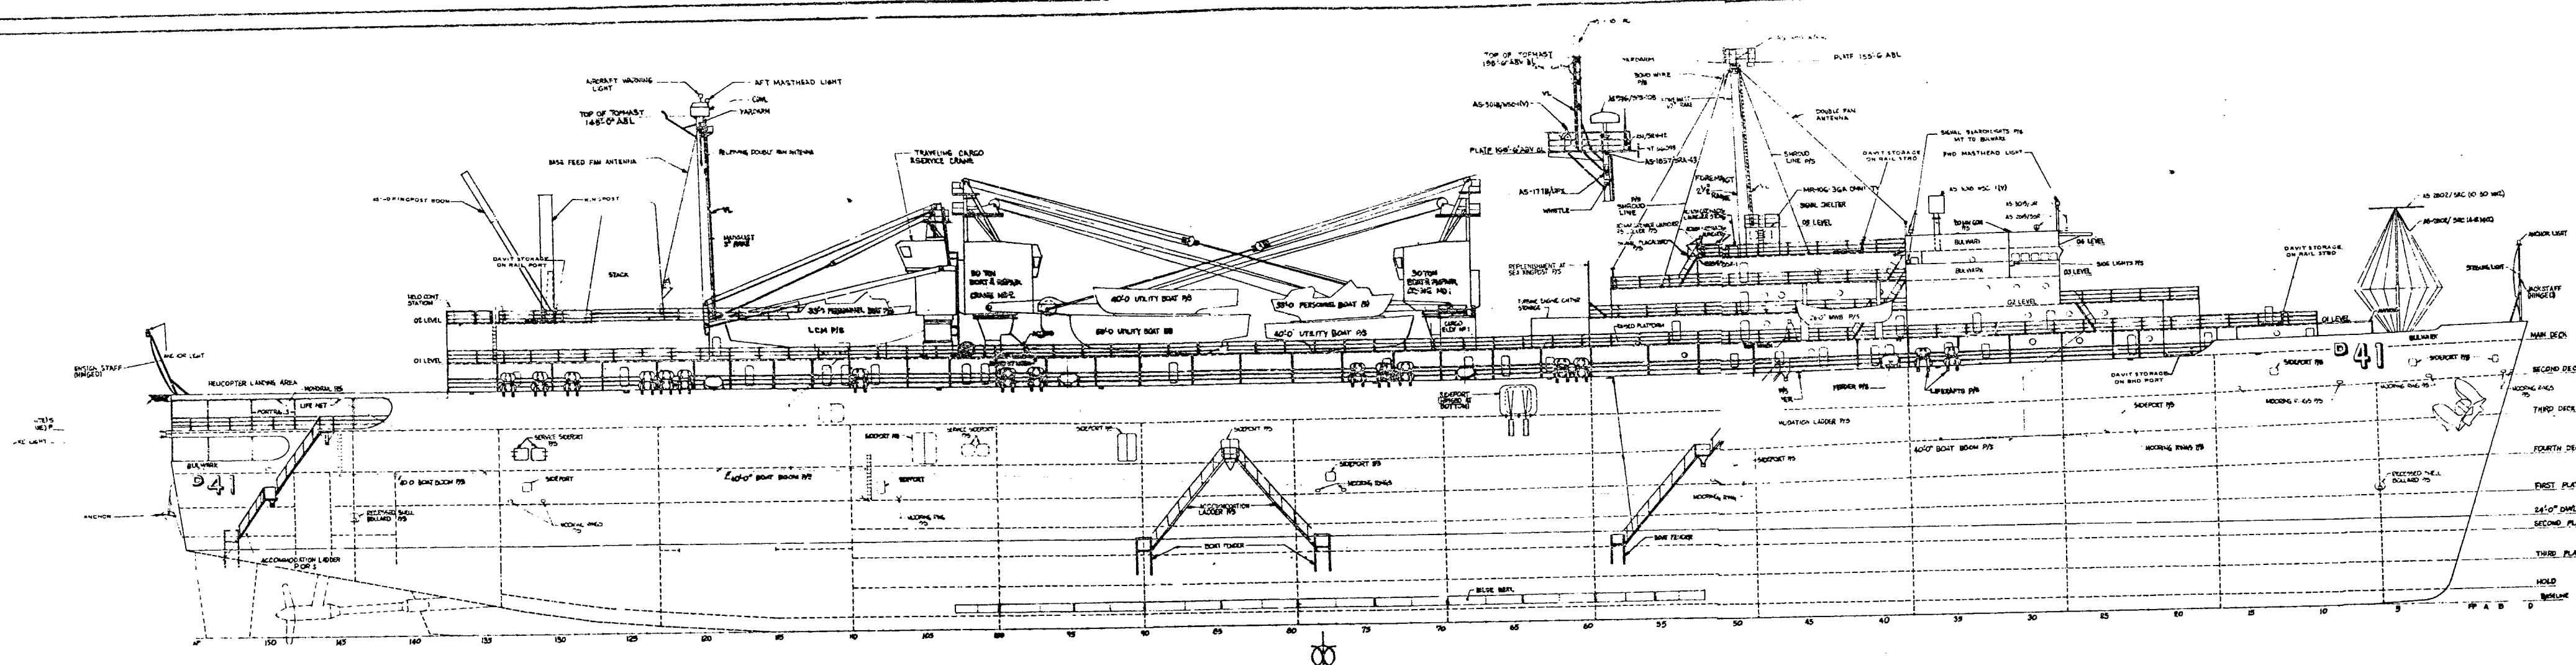

AD4-601-4860043
OUTBOARD PROFILE
SCALE 1/16" = 1'-0"
PLATE 3 OF 17

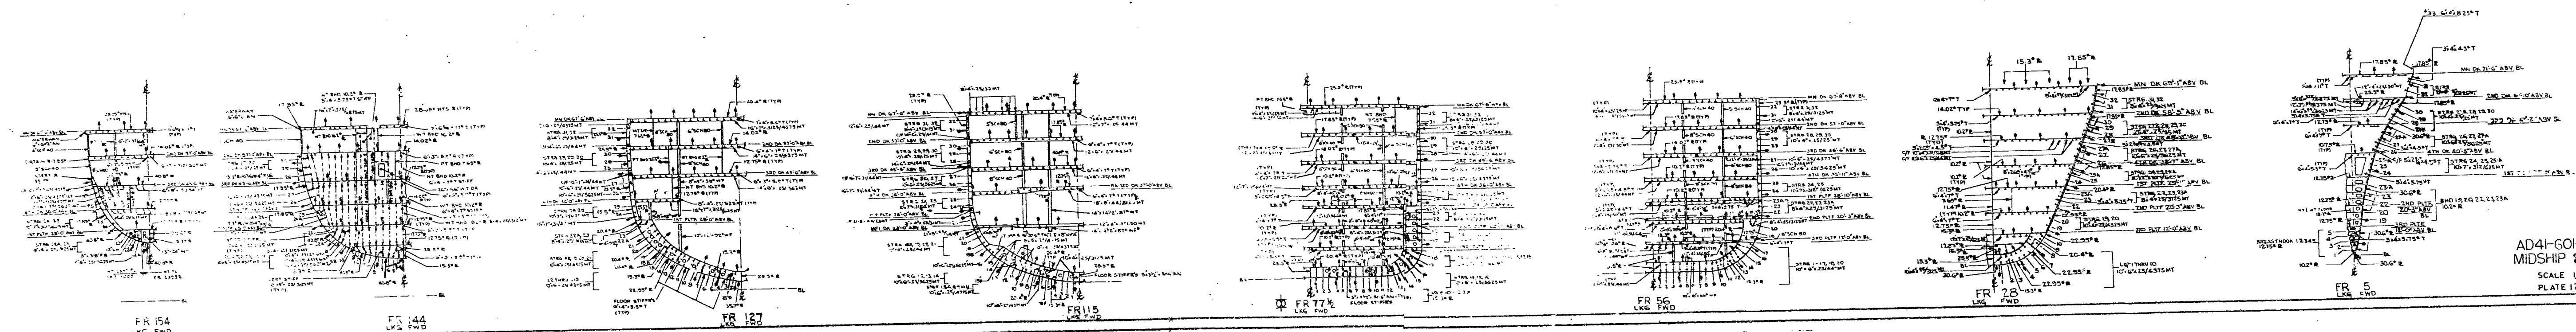


AD4-601-4860043
MIDSHIP & TYP SECT
SCALE 1/16" = 1'-0"
PLATE 17 OF 17


NASSCO DWG. NUMBER	411-8000-021	NATIONAL STEEL & SHIPBUILDING CO. SAN DIEGO, CALIFORNIA
EXAMINATION RECORD	DESTROYER TENDER AD-41 CLASS BOOKLET OF GENERAL PLANS OUTBOARD PROFILE AND MIDSHIP AND TYP SECT	
DRAWN	J. HEBANDEZ	
CHECKED		
APPROVED DATE		
APPROVED DATE	J 81220	601 4860043
SCALE	1/16" = 1'-0"	AD-41

411800021 24R1


411800021 24R2

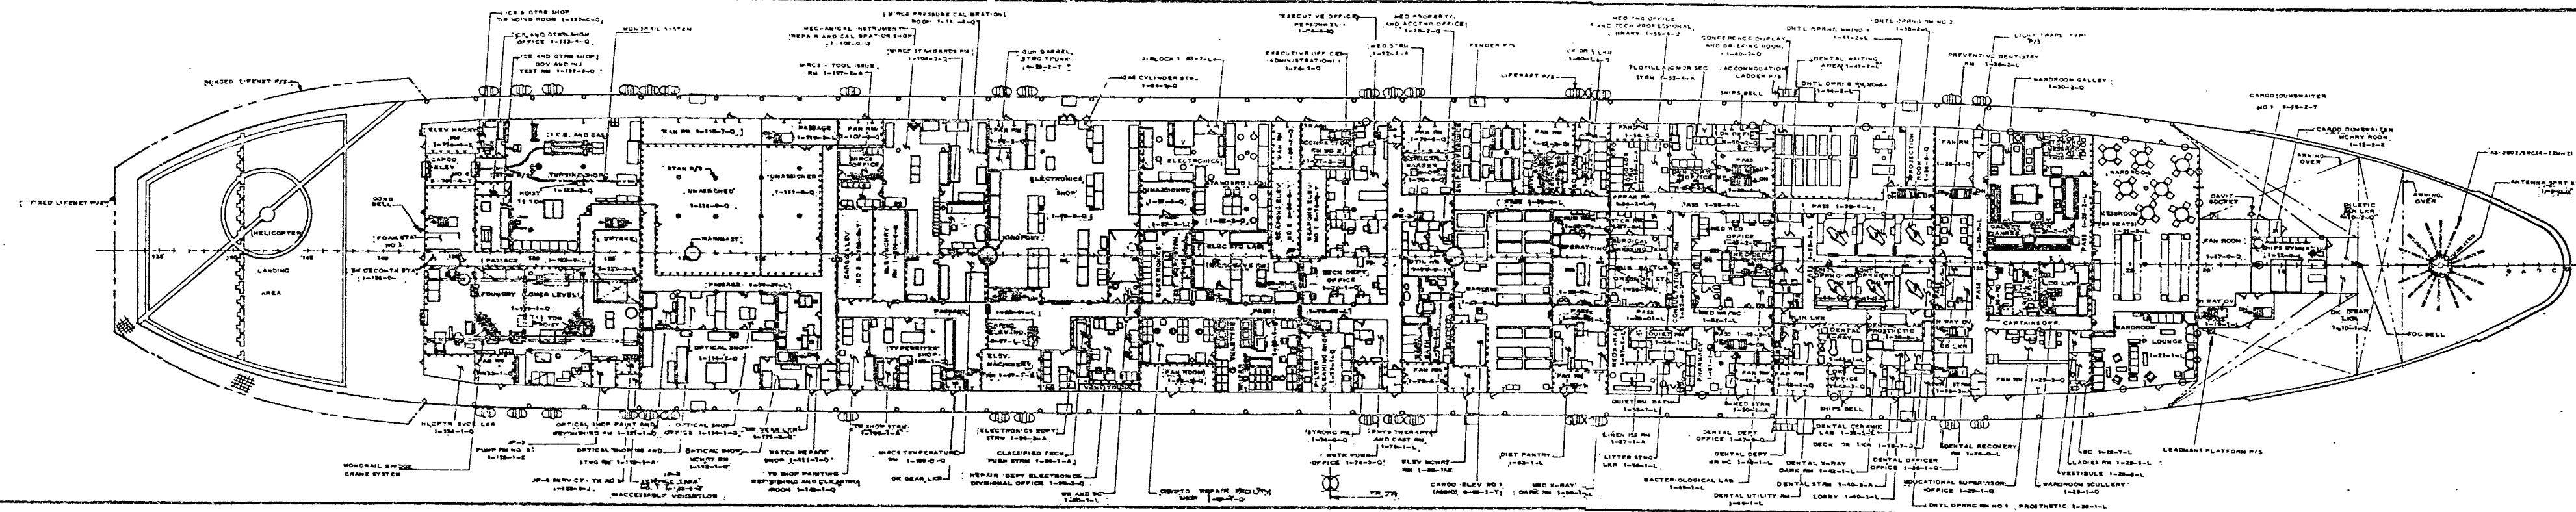

AD41-601-4860043
MAIN DECK
SCALE 1/16"=1'-0"
PLATE 8 OF 17

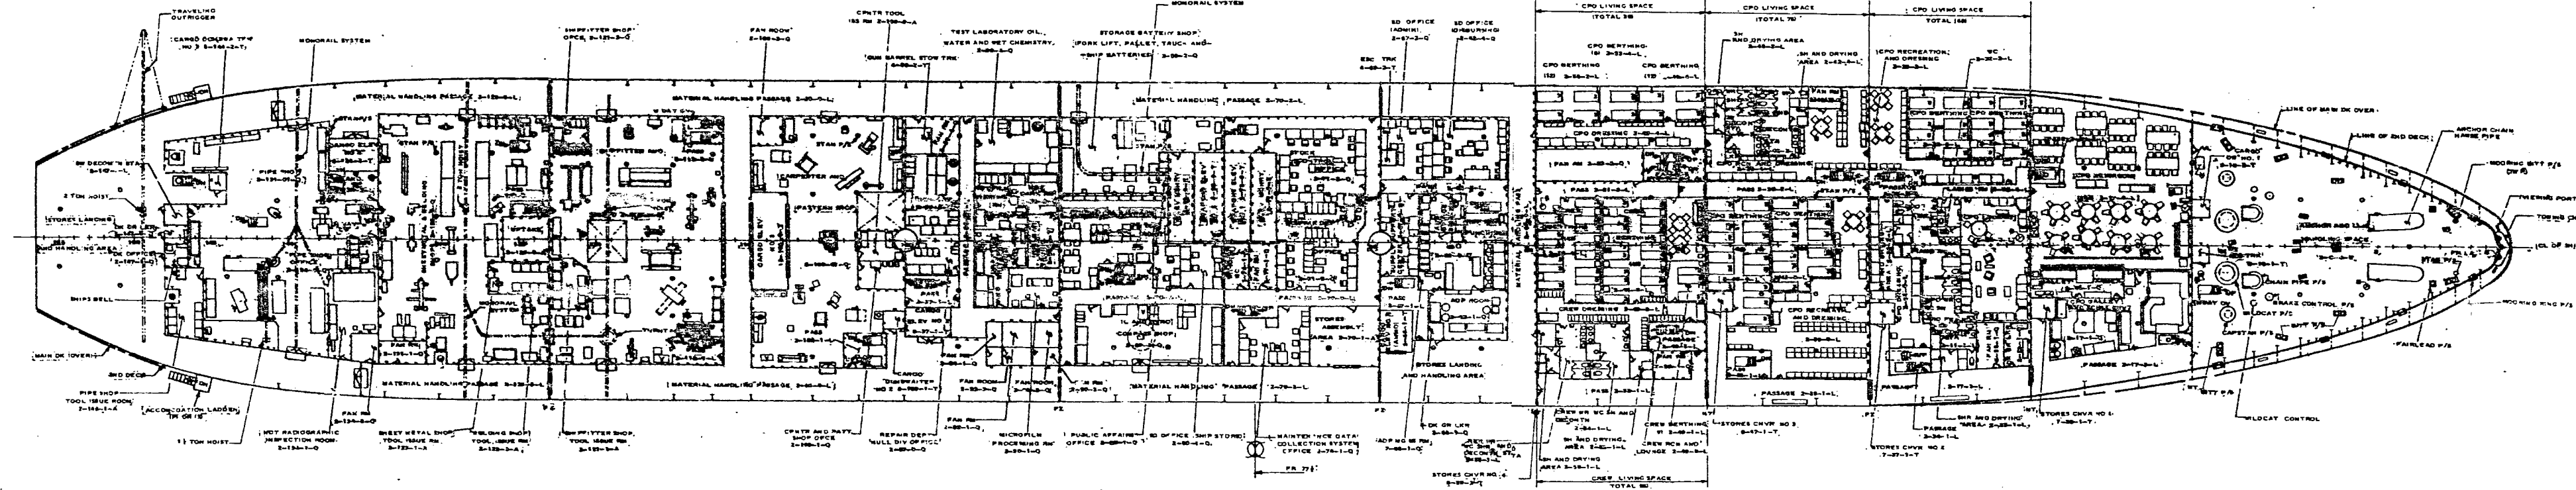

AD41-601-4860043
SECOND DECK
SCALE 1/16"=1'-0"
PLATE 9 OF 17

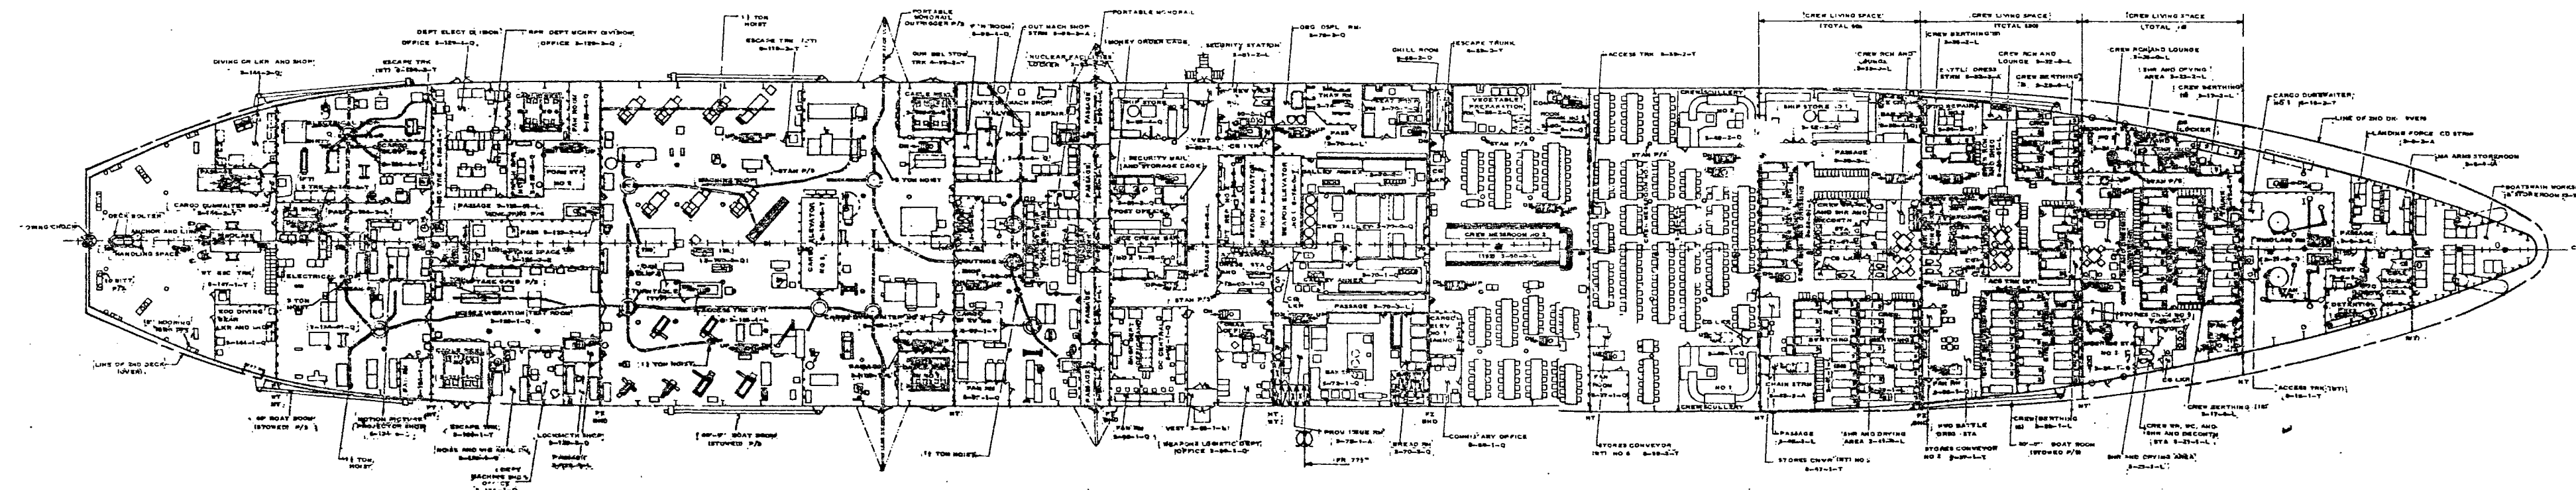


AD41-601-4860043
THIRD DECK
SCALE 1/16"=1'-0"
PLATE 10 OF 17


NASSCO DWG. NUMBER	411800021	NATIONAL STEEL & SHIPBUILDING CO. SAN DIEGO, CALIFORNIA
CONTRACT	DESTROYER TENDER AD-41 CLASS	
EXAMINATION RECORD	BOOKLET OF GENERAL PLANS	
DRAWN	J. HERNANDEZ	MAIN DECK, SECOND DECK, AND THIRD DECK
APPROVED DATE		
NATIONAL STEEL & SHIPBUILDING CO.		
APPROVED DATE	J 81220	6014860043
REVISIONS	15-11-1964	AD-41

411800021-1/R1


411800021-1/R2

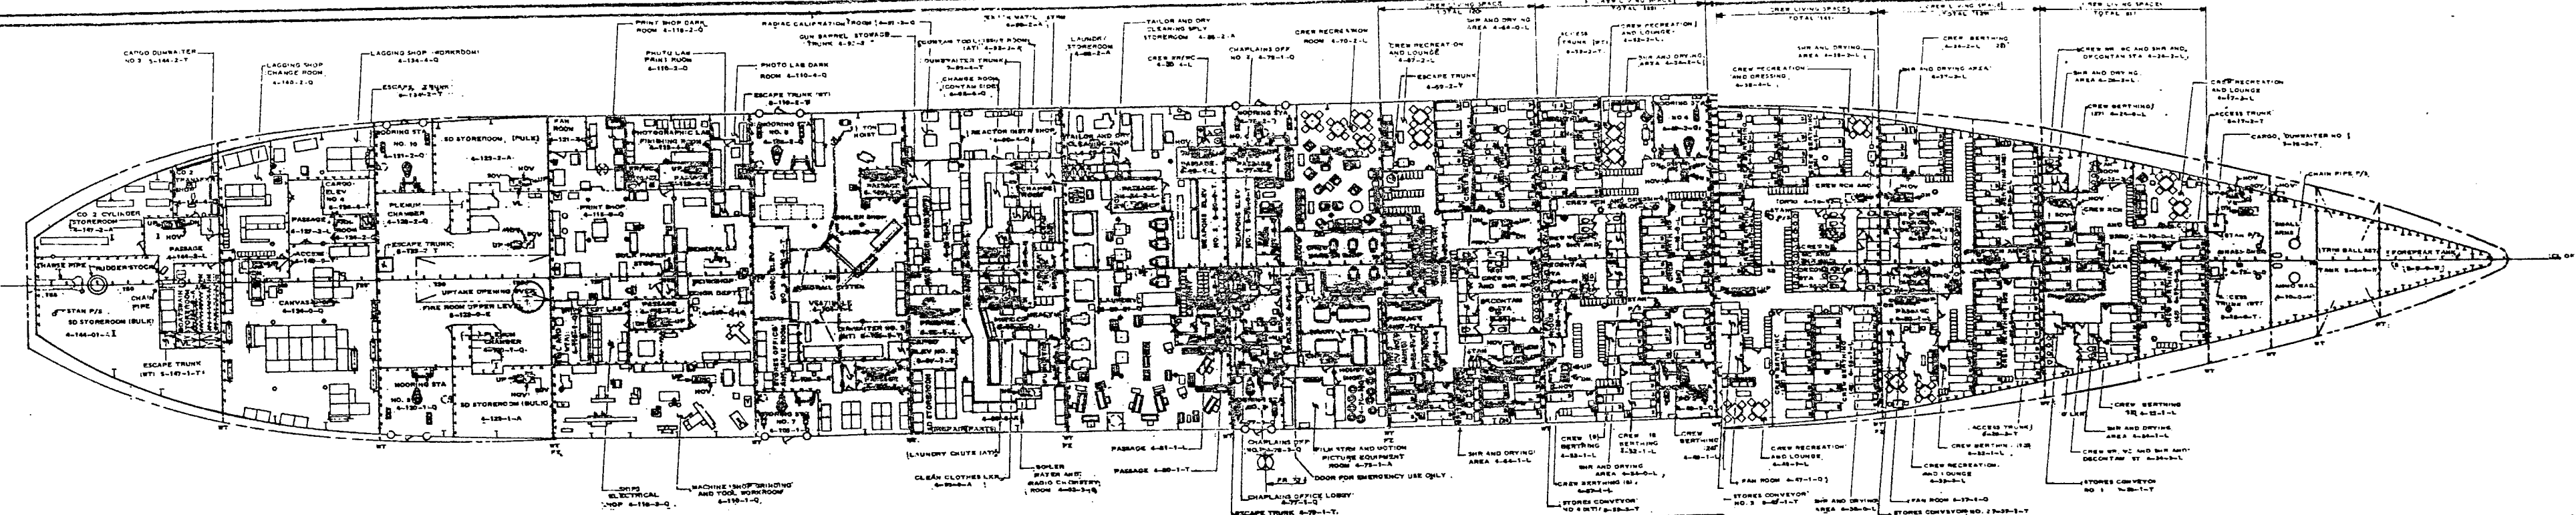

AD41-601-4860043
4TH DECK
SCALE 1/16"=1'-0"
PLATE 11 OF 17

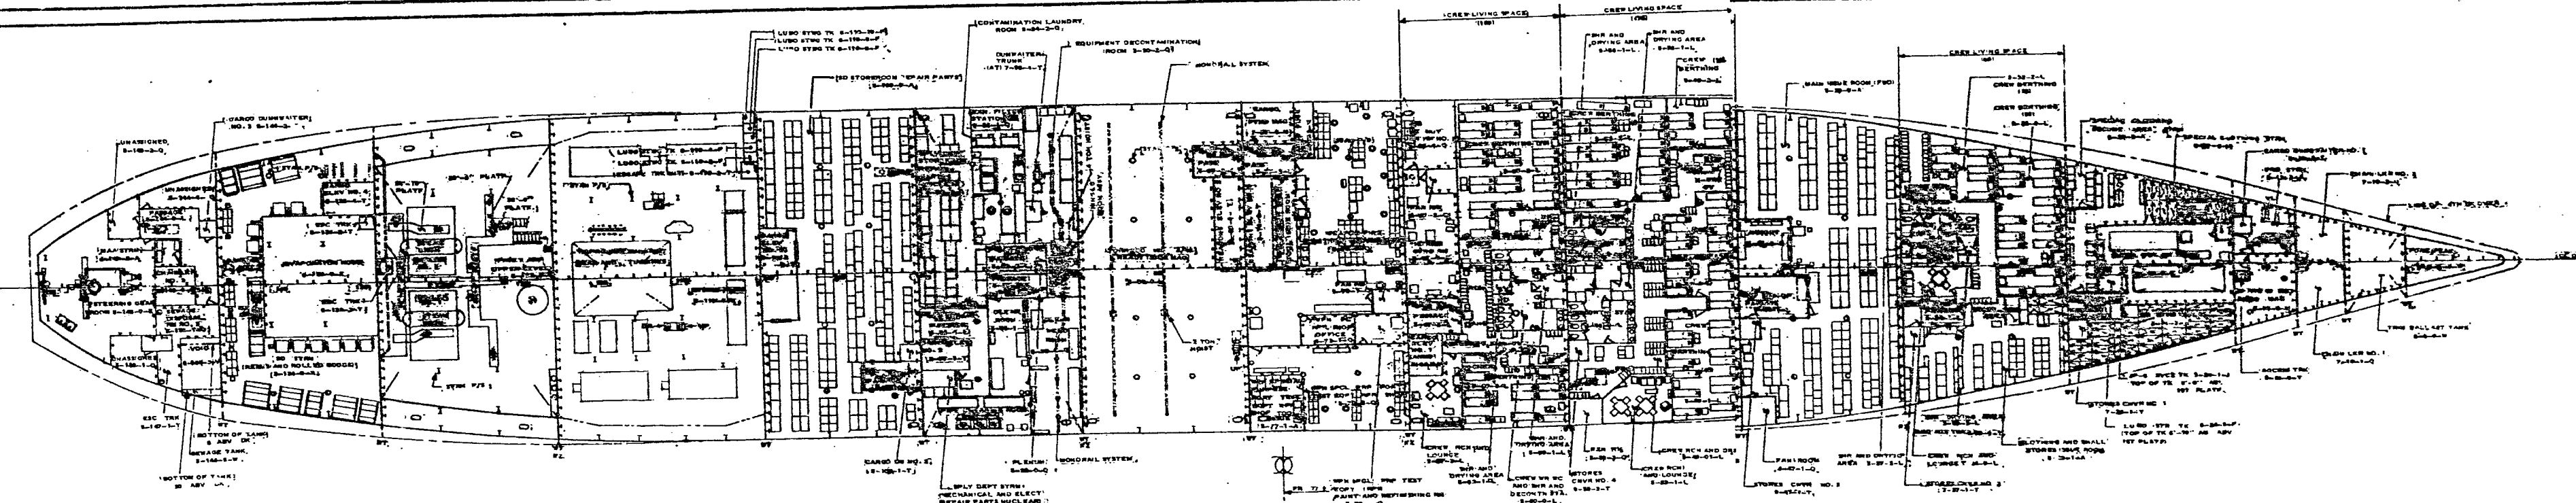

AD41-601-4860043
FIRST PLATFORM
SCALE 1/16"=1'-0"
PLATE 12 OF 17



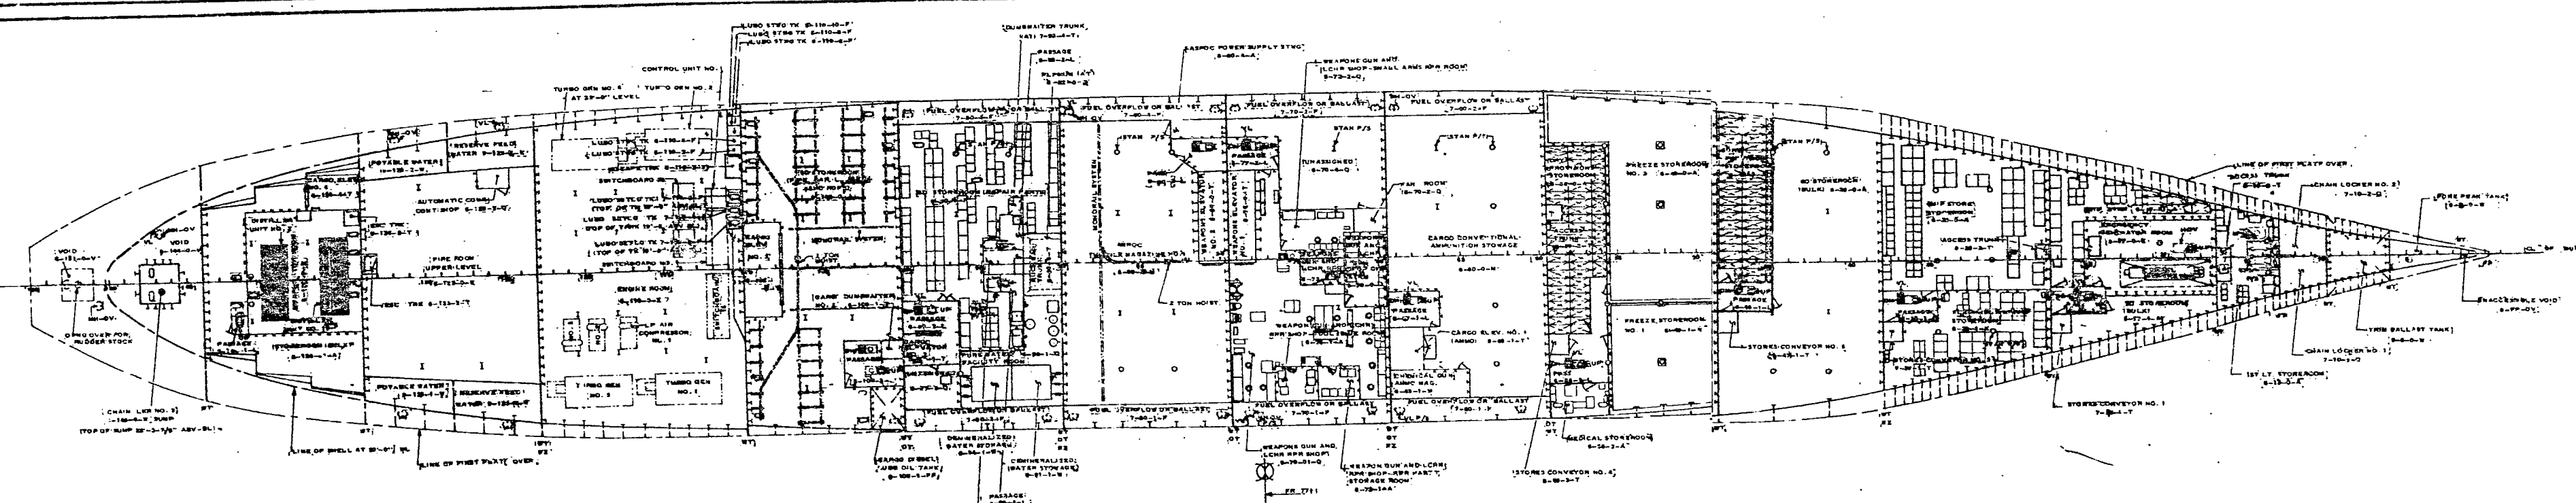


AD41-601-4860043
SECOND PLATFORM
SCALE 1/16"=1'-0"
PLATE 13 OF 17

NASSCO Dwg. Number	411-800-021	NATIONAL STEEL & SHIPBUILDING CO. SAN DIEGO, CALIFORNIA
CONTRACT	DESTROYER TENDER AD-41 CLASS	
EXAMINATION RECORD	BOOKLET OF GENERAL PLANS	
DRAWN	DESIGNED	FOURTH DECK, FIRST AND SECOND PLATFORMS
APPROVED	DATE	
APPROVED	DATE	JUN 22 1961
APPROVED	DATE	601 4860043
APPROVED	DATE	SCALE 1/16"=1'-0" AD-41 Sheet 5 DWS

41-80002-54R1

41-80002-54R2

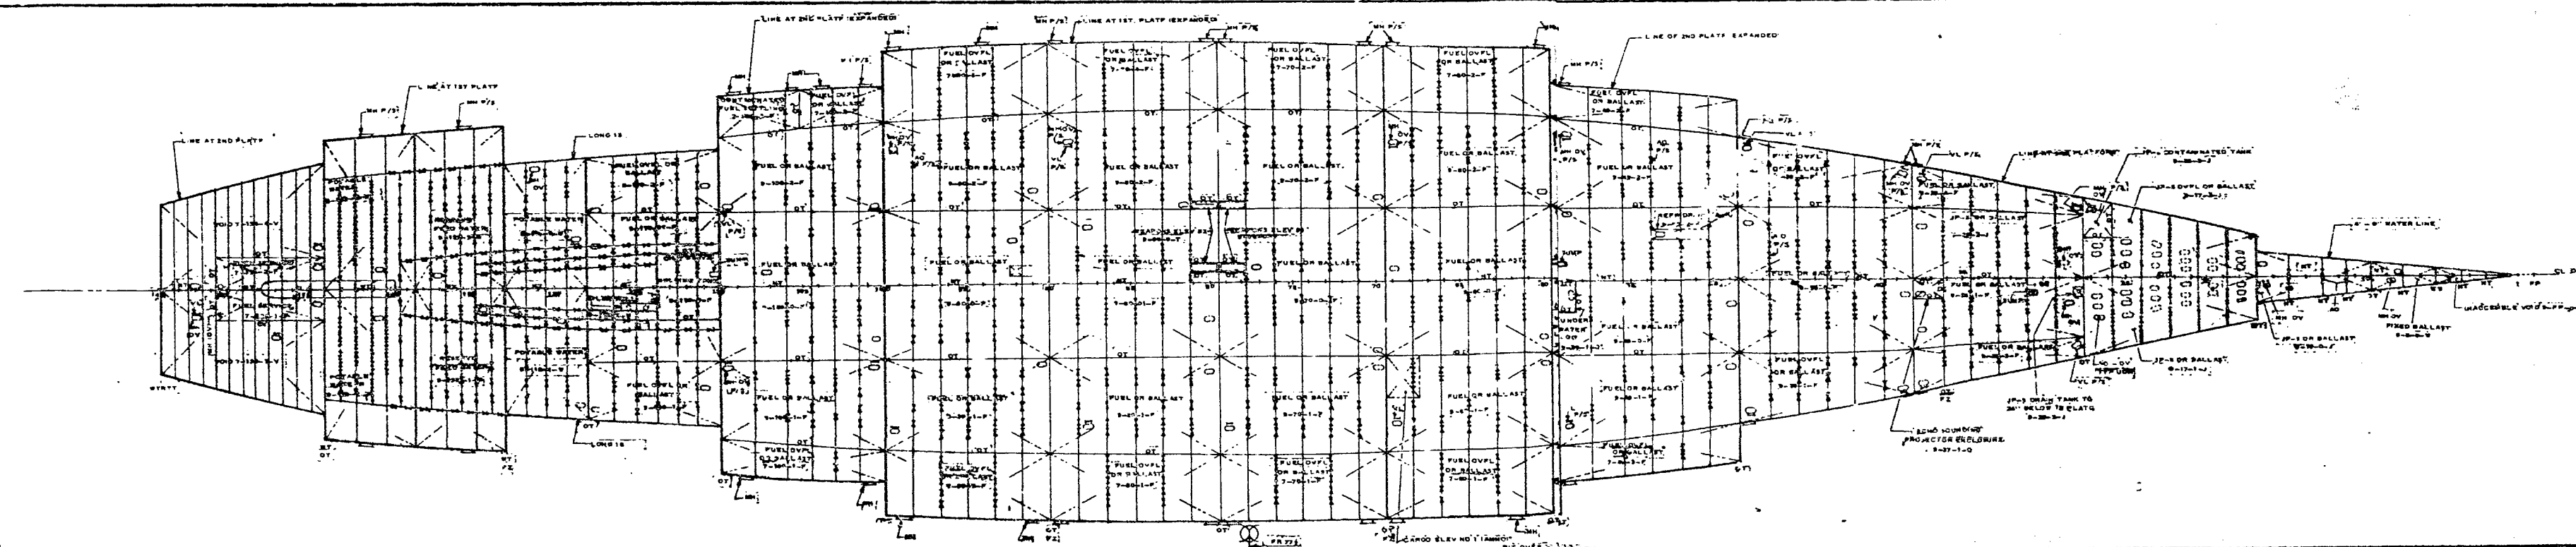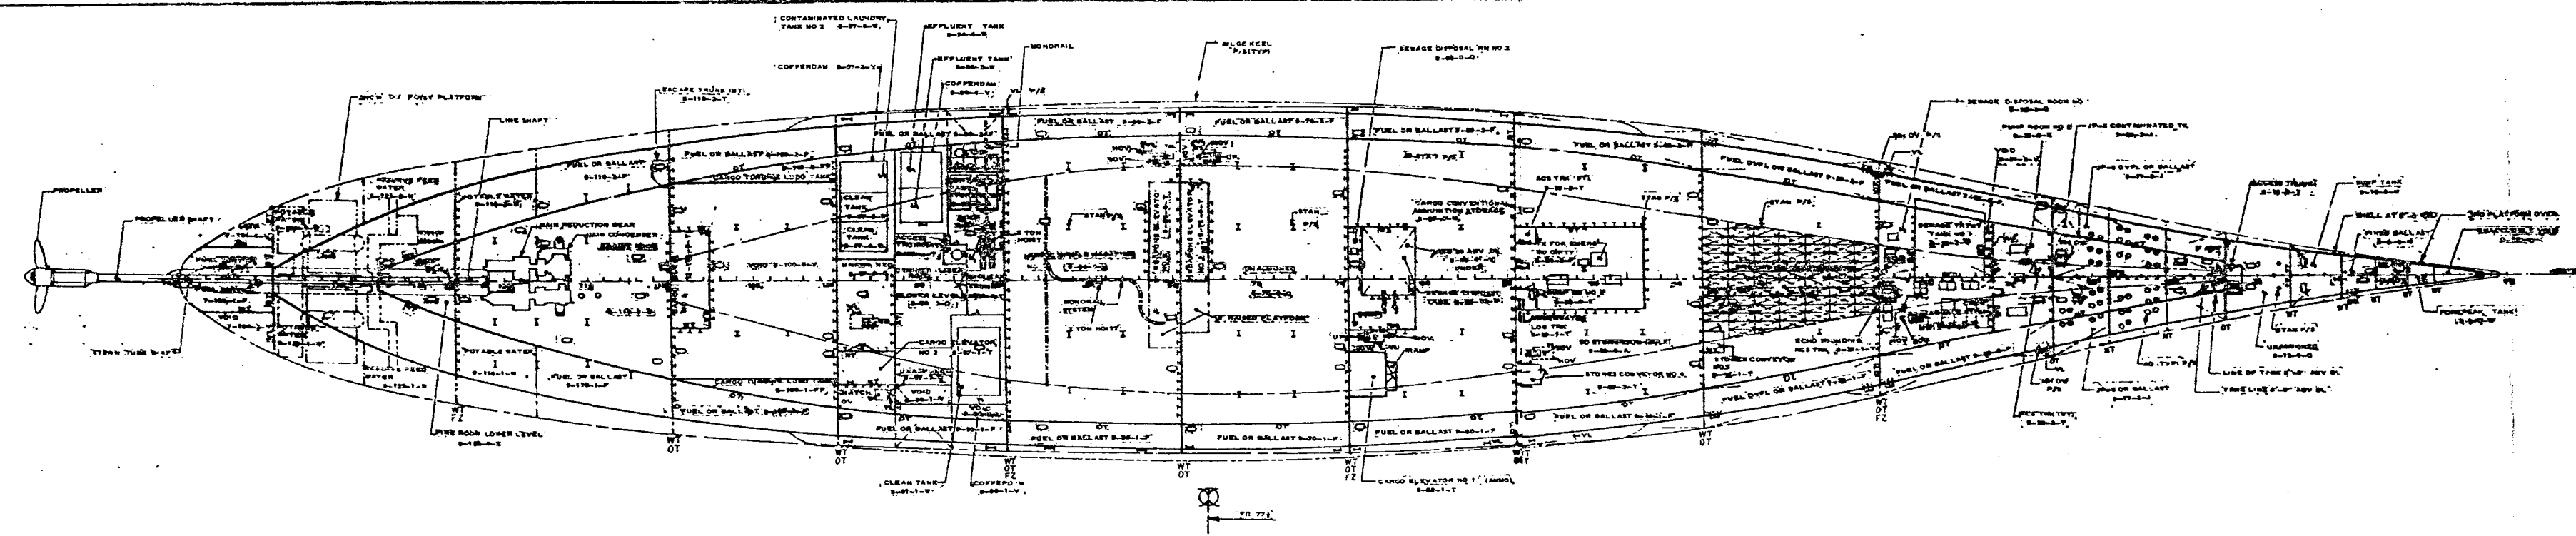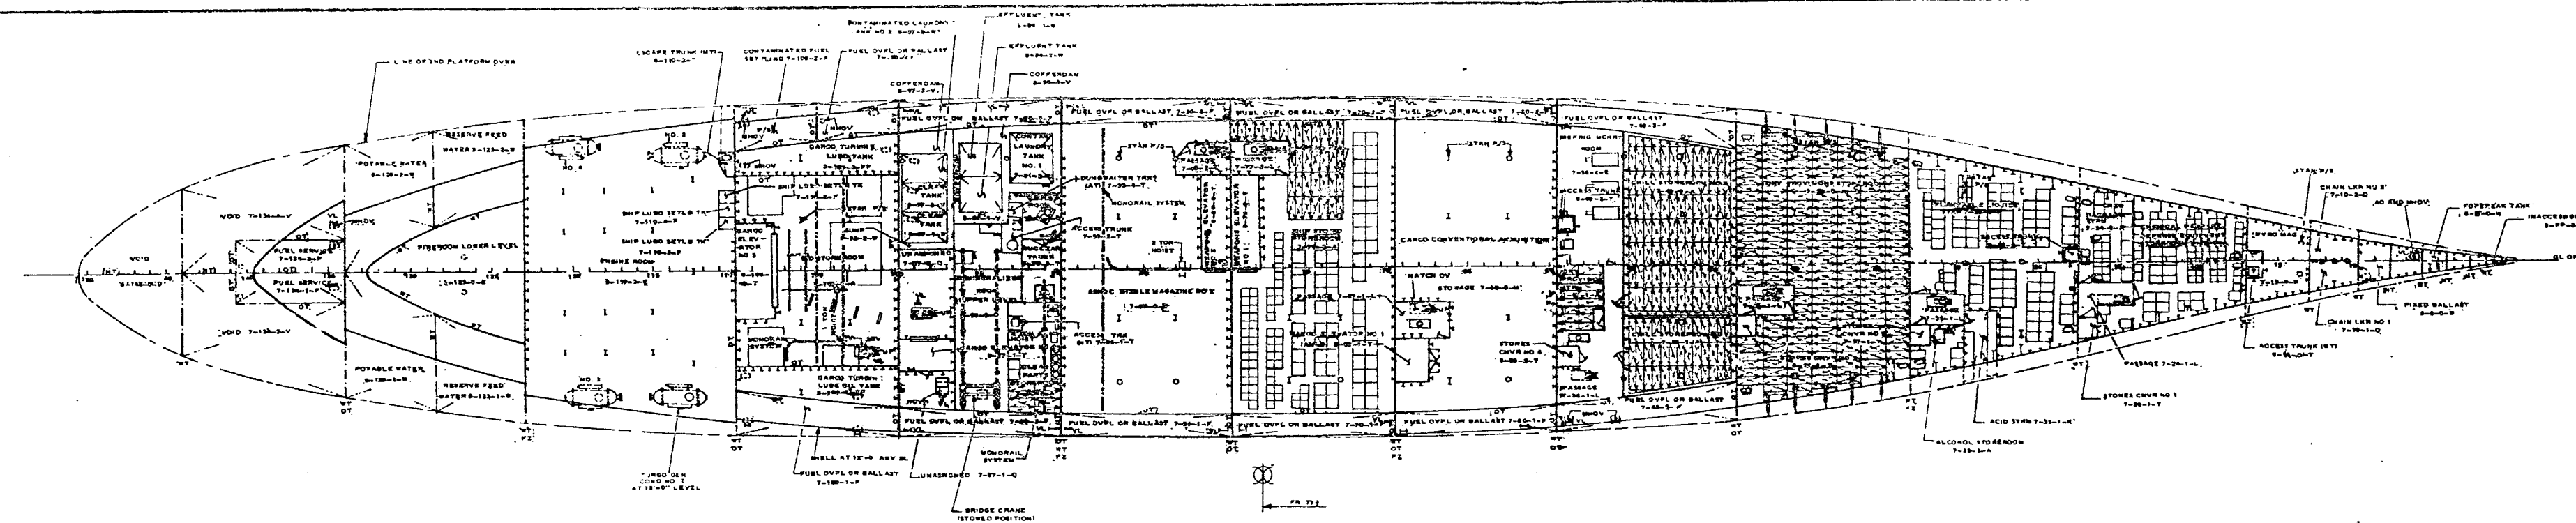

MASSCO DWG. NUMBER 411-80-021		NATIONAL STEEL & SHIPBUILDING CO SAN DIEGO, CALIFORNIA	
CONTRACT EX. MIRATION RECORD		DESTROYER TENDER AD-41CLASS BOOKLET OF GENERAL PLANS	
DRAWN BY J. HERNANDEZ		THIRD PLATFORM, HOLD, AND INNER BOTTOM	
CHECKED APPROVED DATE:			
INTERNATIONAL KEY AND SYMBOLS			
APPROVED DATE:		J 81220 601 4860043	
SYMBOLS		AR 4L 4 1/2	